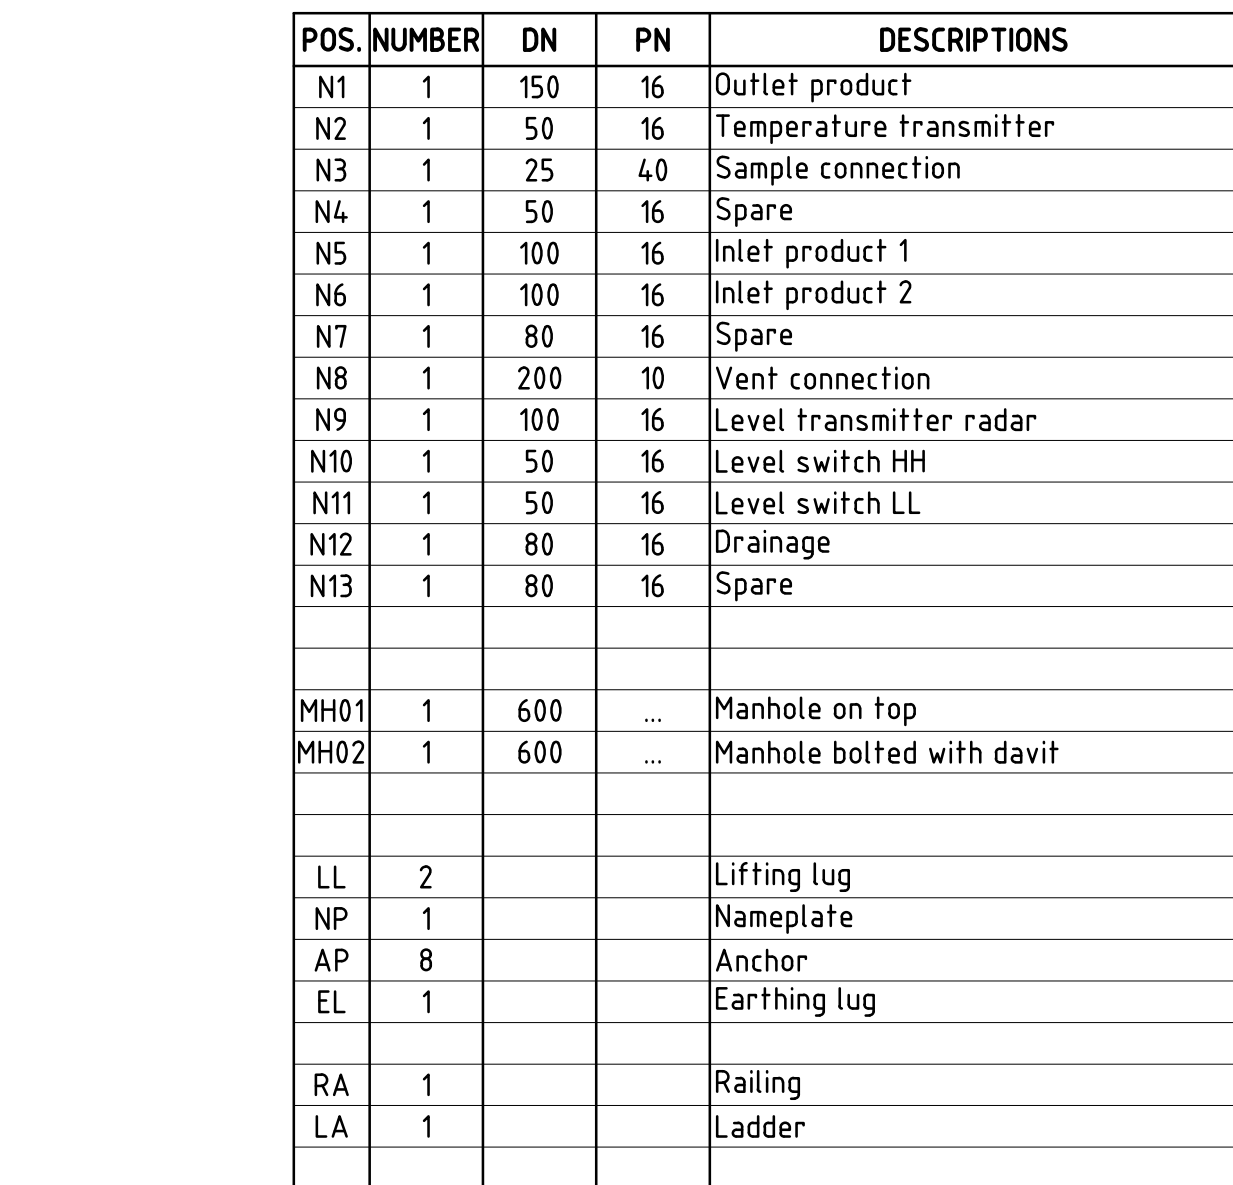
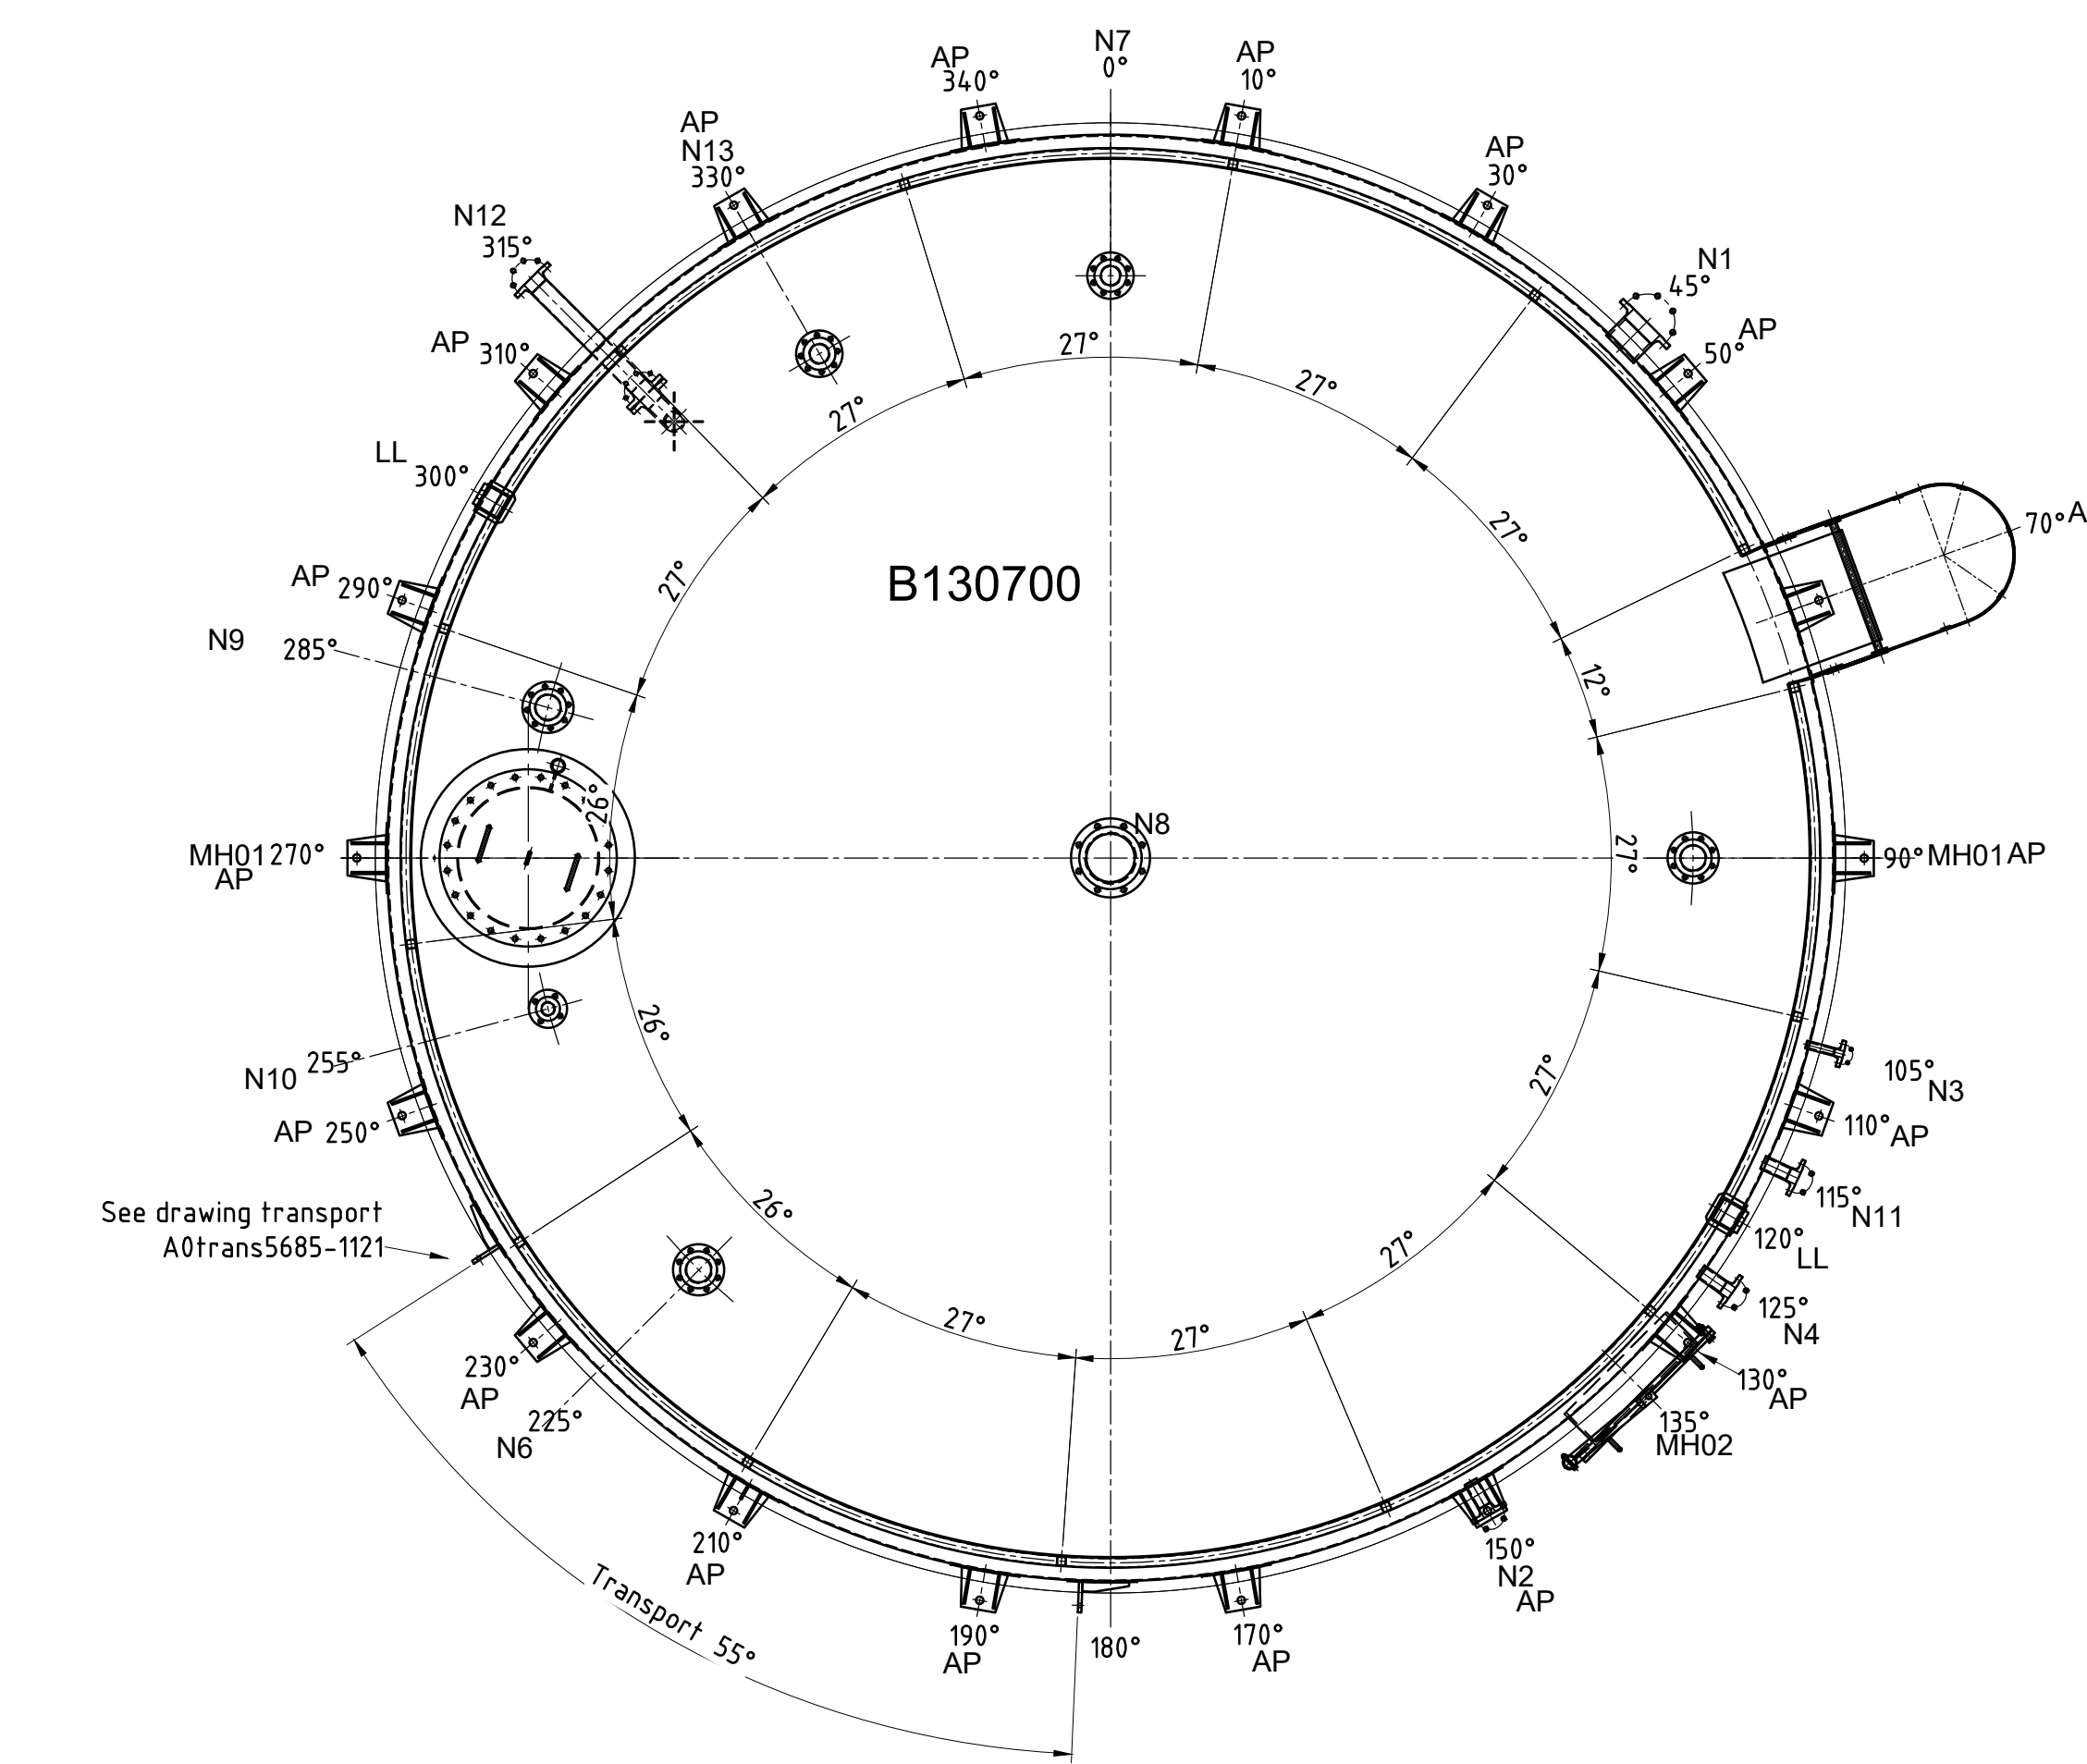


[illegible]

70							
71							
72							
73	MH01	1	Double plate		WS.1.4.301	8mm	
74	MH01	1	Davit for roof manhole		WS.1.4.301		
75	MH01	1	Plate		WS.1.4.301	80x10	
76	MH01	2	Hand		WS.1.4.301	ø16	
77	MH01	20	Boths M20-70		A2	M20x70	
78	MH01	1	Blind flange DN650		WS.1.4.404	ø765x16	
79	MH01	1	Gasket		PTFE	3mm	
80	MH01	1	Flange DN650		WS.1.4.404	ø760/672x22	
81	MH01	1	Pipe DN650		WS.1.4.404	ø672x6	
82	LA	1	Ladder		GALVA		
83	RA	1	Support railing		WS.1.4.301	ø30x2	
84	RA	1	Railing 90x50x1220		GALVA		
85							
86							
87	EL	1	Earthing lug		WS.1.4.301	ø10/M12 L=30	
88	AP	18	Rond		WS.1.4.301	20mm	
89	AP	36	Support		WS.1.4.301	150x4 L=325	
90	AP	18	Plate		WS.1.4.301	20mm	
91	AP	18	Double plate		WS.1.4.301	250x4 L=300	
92	NP	1	Support for nameplate		WS.1.4.301	4mm	
93	NP	1	Nameplate		WS.1.4.301	standard ZIEMANN-HOLVRIEK	
94	LL	2	Gusset		WS.1.4.301	8mm	
95	LL	2	Plate lifting lug		WS.1.4.301	100x20 L=360	
96	LL	2	Plate		WS.1.4.301	150x4 L=325	
97	N12	2 x 8	Boths M16x45		A2	M16x45	
98	N12	2	Gasket		PTFE	3mm	
99	N12	1	Blindflange DN80 PN16 EN1092-1 type 05		WS.1.4.404	DN80 PN16 type 05	
100	N12	1	Pipe DN80 (Drainage)		WS.1.4.404	ø88.9x3.05	
101	N12	1	Rend DN80 85Sch (Drainage)		WS.1.4.404	ø114.3x6.56 R=114.3	
102	N3	1	Flange DN80 PN16 EN1092-1 type 11		WS.1.4.404	DN80 PN16 type 11	
103	N1	1	Pipe DN150 85Sch (Outlet product)		WS.1.4.404	ø168.28x9.97	
104	N1	1	Flange DN150 PN16 EN1092-1 type 11		WS.1.4.404	DN150 PN16 type 11	
105	N11	1	Pipe DN50 85Sch (Low level)		WS.1.4.404	ø60.33x5.44	
106	N11	1	Flange DN50 PN16 EN1092-1 type 11		WS.1.4.404	DN50 PN16 type 11	
107	N4	1	Pipe DN50 85Sch (Spare)		WS.1.4.404	ø60.33x5.44	
108	N4	1	Pipe DN50 PN16 EN1092-1 type 11		WS.1.4.404	DN50 PN16 type 11	
109	N2	1	Pipe DN50 85Sch (Temp transmitter)		WS.1.4.404	ø60.33x5.44	
110	N2	1	Pipe DN50 PN16 EN1092-1 type 11		WS.1.4.404	DN50 PN16 type 11	
111	N3	1	Pipe DN25 85Sch (Sampling)		WS.1.4.306	ø33.4x4.55	
112	N3	1	Flange DN25 PN40 EN1092-1 type 11		WS.1.4.306	DN25 PN40 type 11	
113	MH02	1	Davit		WS.1.4.301		
114	MH02	1	Plate		WS.1.4.301		
115	MH02	1	Double plate		WS.1.4.301	ø975/620x5	
116	MH02	2	Handle		WS.1.4.301		
117	MH02	36	Boths M20		A2	M20x70	
118	MH02	1	Blind flange DN650		WS.1.4.404	ø785x16	
119	MH02	1	Gasket		PTFE	ø785/620x4	
120	MH02	1	Pipe DN650		WS.1.4.404	ø620x10	
121	MH02	1	Flange DN650		WS.1.4.404	ø785/620x22	
122							
123	N9	1	Washer		WS.1.4.301	75x6	
124	N9	1	Pipe DN100 (Radar)		WS.1.4.404	ø114.3x3.05	
125	N6	1	Flange DN100 PN16 EN1092-1 type 11		WS.1.4.404	DN100 PN16 type 11	
126	N6	1	Washer		WS.1.4.301	5x6	
127	N6	1	Pipe DN100 (inlet product 2)		WS.1.4.404	ø114.3x3.05	
128	N6	1	Flange DN100 PN16 EN1092-1 type 11		WS.1.4.404	DN100 PN16 type 11	
129	N5	1	Washer		WS.1.4.301	75x6	
130	N5	1	Pipe DN100 (inlet product 1)		WS.1.4.404	ø114.3x3.05	
131	N5	1	Flange DN100 PN16 EN1092-1 type 11		WS.1.4.404	DN100 PN16 type 11	
132	N10	1	Washer		WS.1.4.301	75x8	
133	N10	1	Pipe DN50 (high level)		WS.1.4.404	ø60.33x2.77	
134	N10	1	Flange DN50 PN16 EN1092-1 type 11		WS.1.4.404	DN50 PN16 type 11	
135	N8	1	Insulation ring		WS.1.4.301	50x33	
136	N8	1	Washer		WS.1.4.301	75x8	
137	N8	1	Pipe DN200 (Vent)		WS.1.4.404	ø219.08x3.76	
138	N8	1	Flange DN200 PN10 EN1092-1 type 11		WS.1.4.404	DN200 PN10 type 11	
139	N13	1	Washer		WS.1.4.301	5x6	
140	N13	1	Pipe DN80 (Spare)		WS.1.4.404	ø88.9x3.05	
141	N13	1	Flange DN80 PN16 EN1092-1 type 11		WS.1.4.404	DN80 PN16 type 11	
142	N7	1	Washer		WS.1.4.301	75x6	
143	N7	1	Pipe DN80 (Spare)		WS.1.4.404	ø88.9x3.05	
144	N7	1	Flange DN80 PN16 EN1092-1 type 11		WS.1.4.404	DN80 PN16 type 11	
145	N7	1	Top ømm 620x6 L=207 R=65mm		WS.1.4.404	ømm 620x6 L=189 L=207	
146	3	4	Shell ømm 620x4 H=500mm		WS.1.4.404	150x90x500x4	
147	1	1	Shell ømm 620x5 H=550mm		WS.1.4.404	150x90x550x5	
148	1	1	Flat bottom ømm 620x5 B=65 H=80mm		WS.1.4.404	ømm 620x5 B=65 H=80mm	
POS	DWG/NR	NUMBER	DESCRIPTION		MAT.		DIMENSIONS
1 x Vert. St. Steel Tanks B130700					ORDERNR. :		5685B
Cap. C. 212,8m³ / 242m³					REF. NR. :		B030700
D.R.W. : NR. DATE : 24/08/21					SCALE : 1/30		
BIODESERVE ARGENT II BV							
ZIEMANN HOLVRIEKIA NV Werkstraat 350 B-8390 MENEN							
DRAWING NR. : A0072-5685B-0821							
MOD IV							